



#2013-13

# Brollie Tower

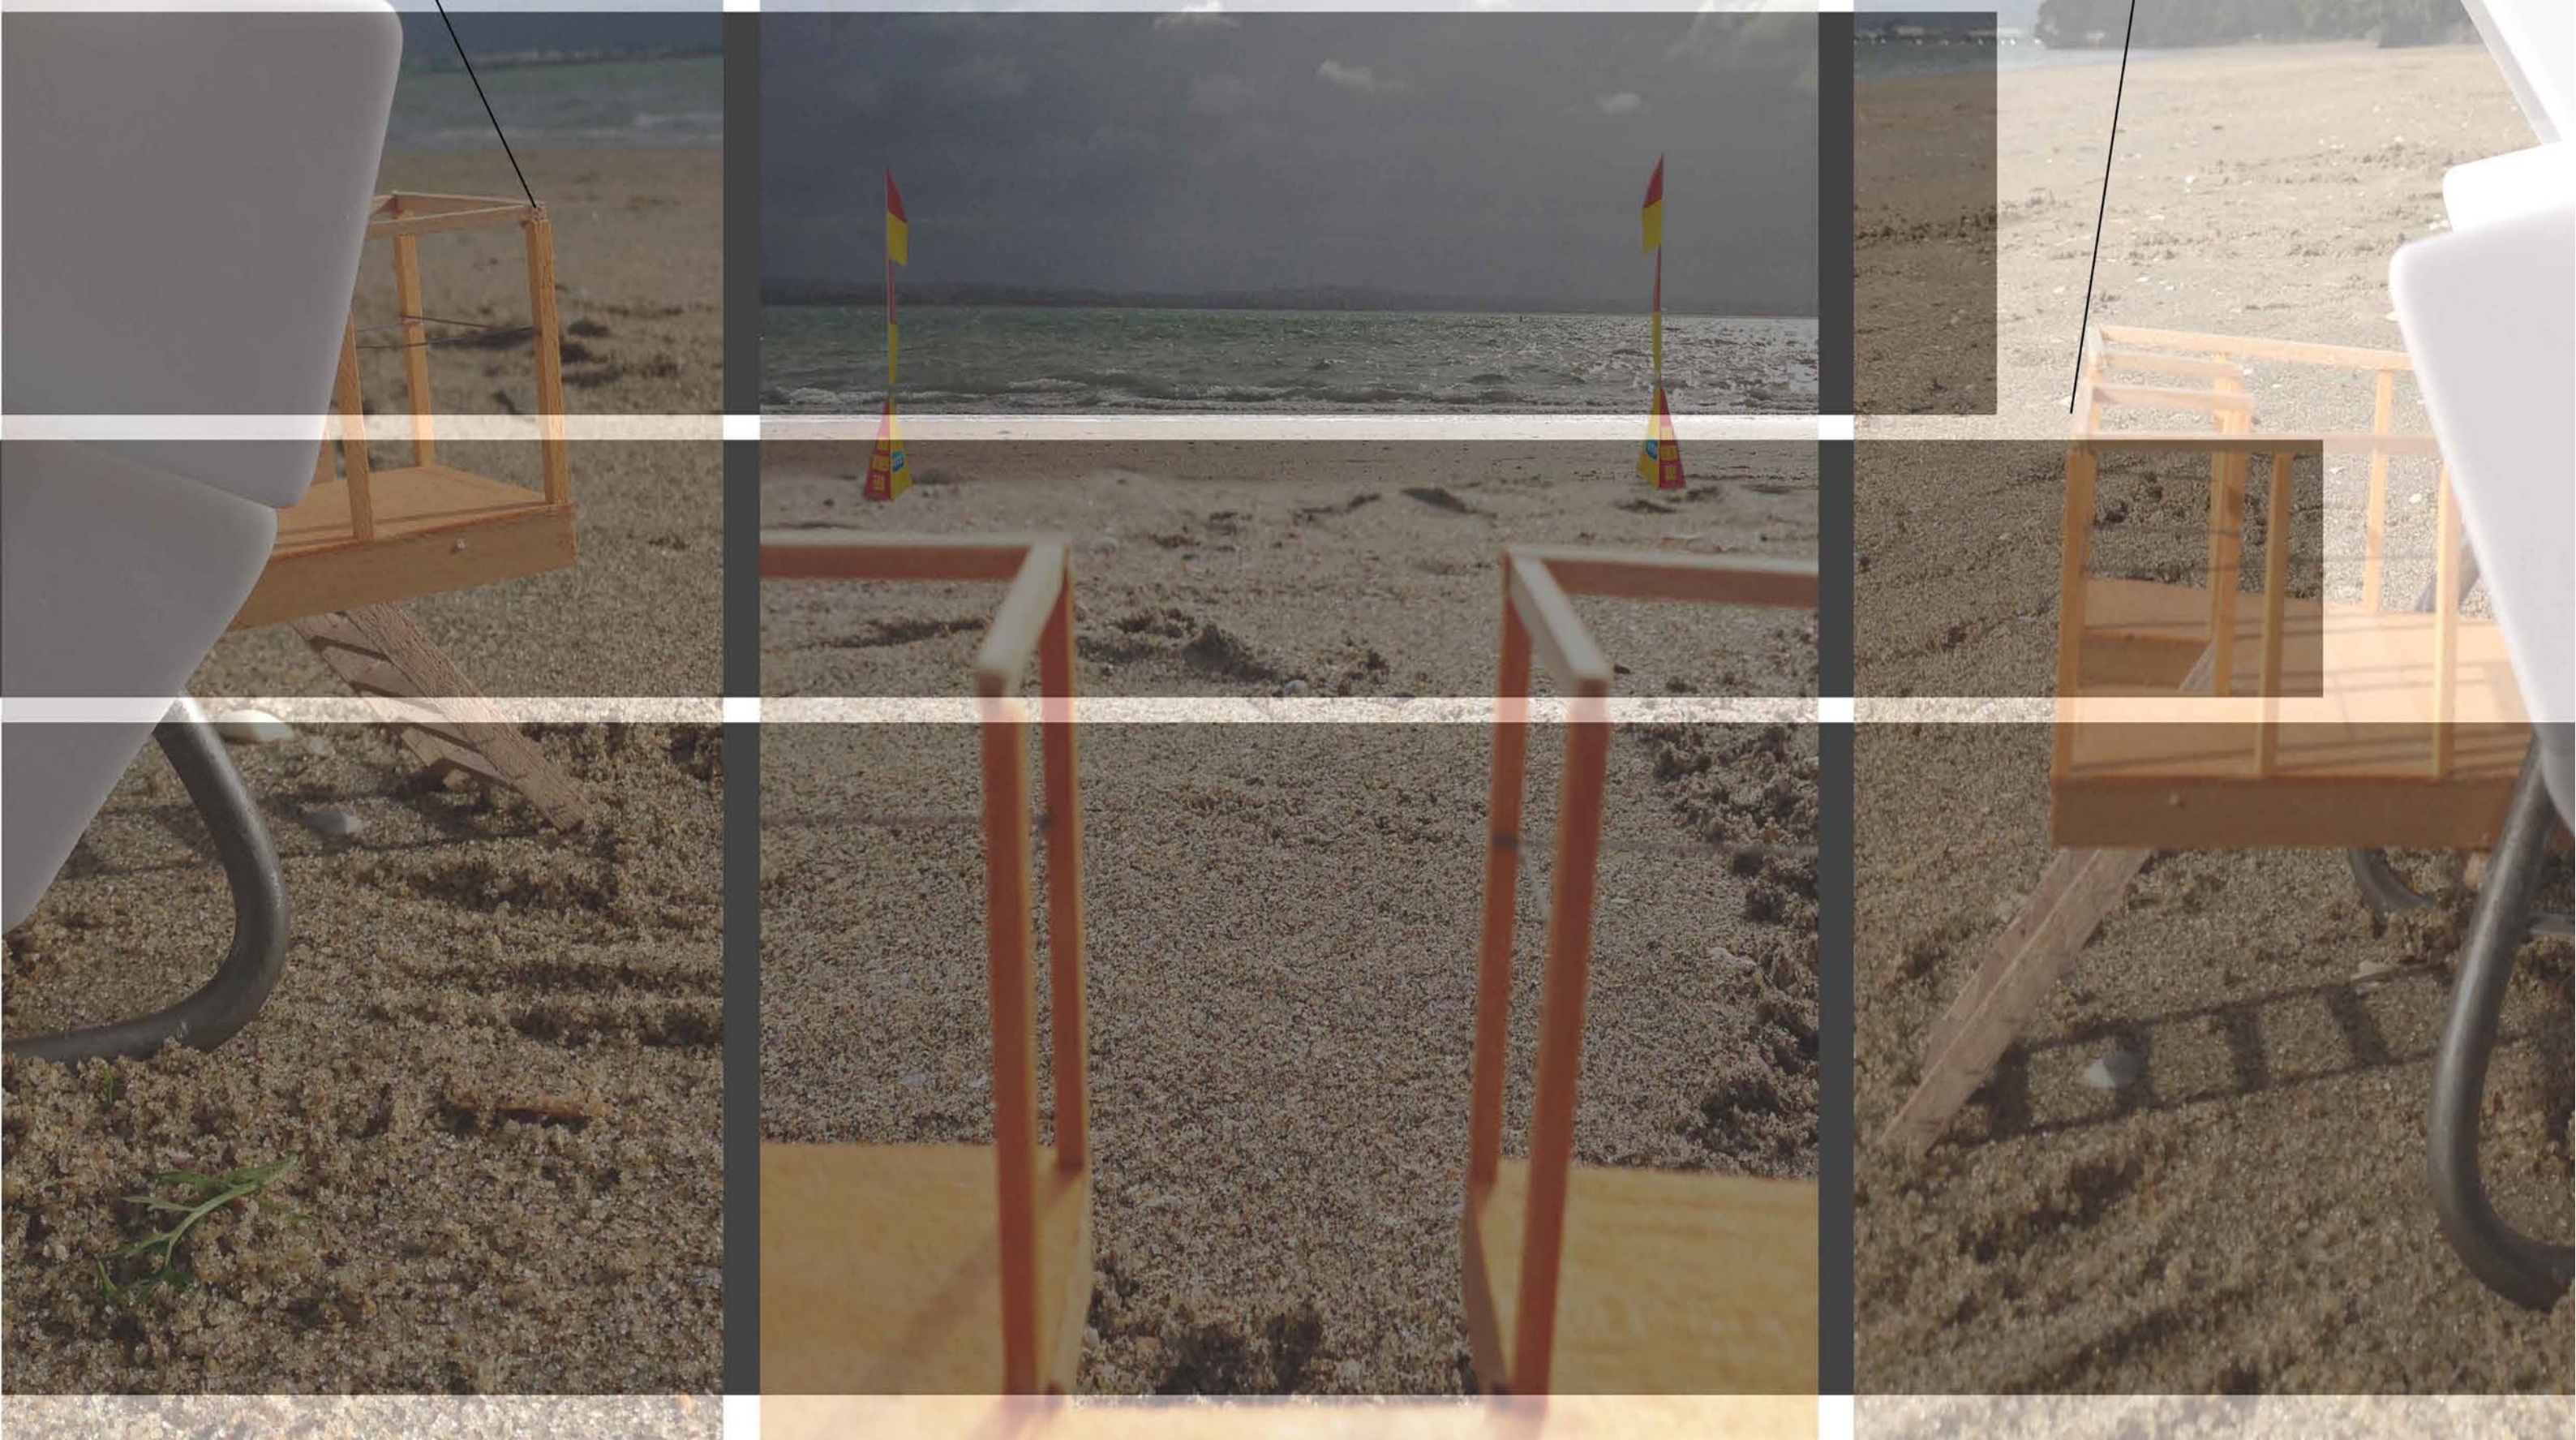

#2013-13

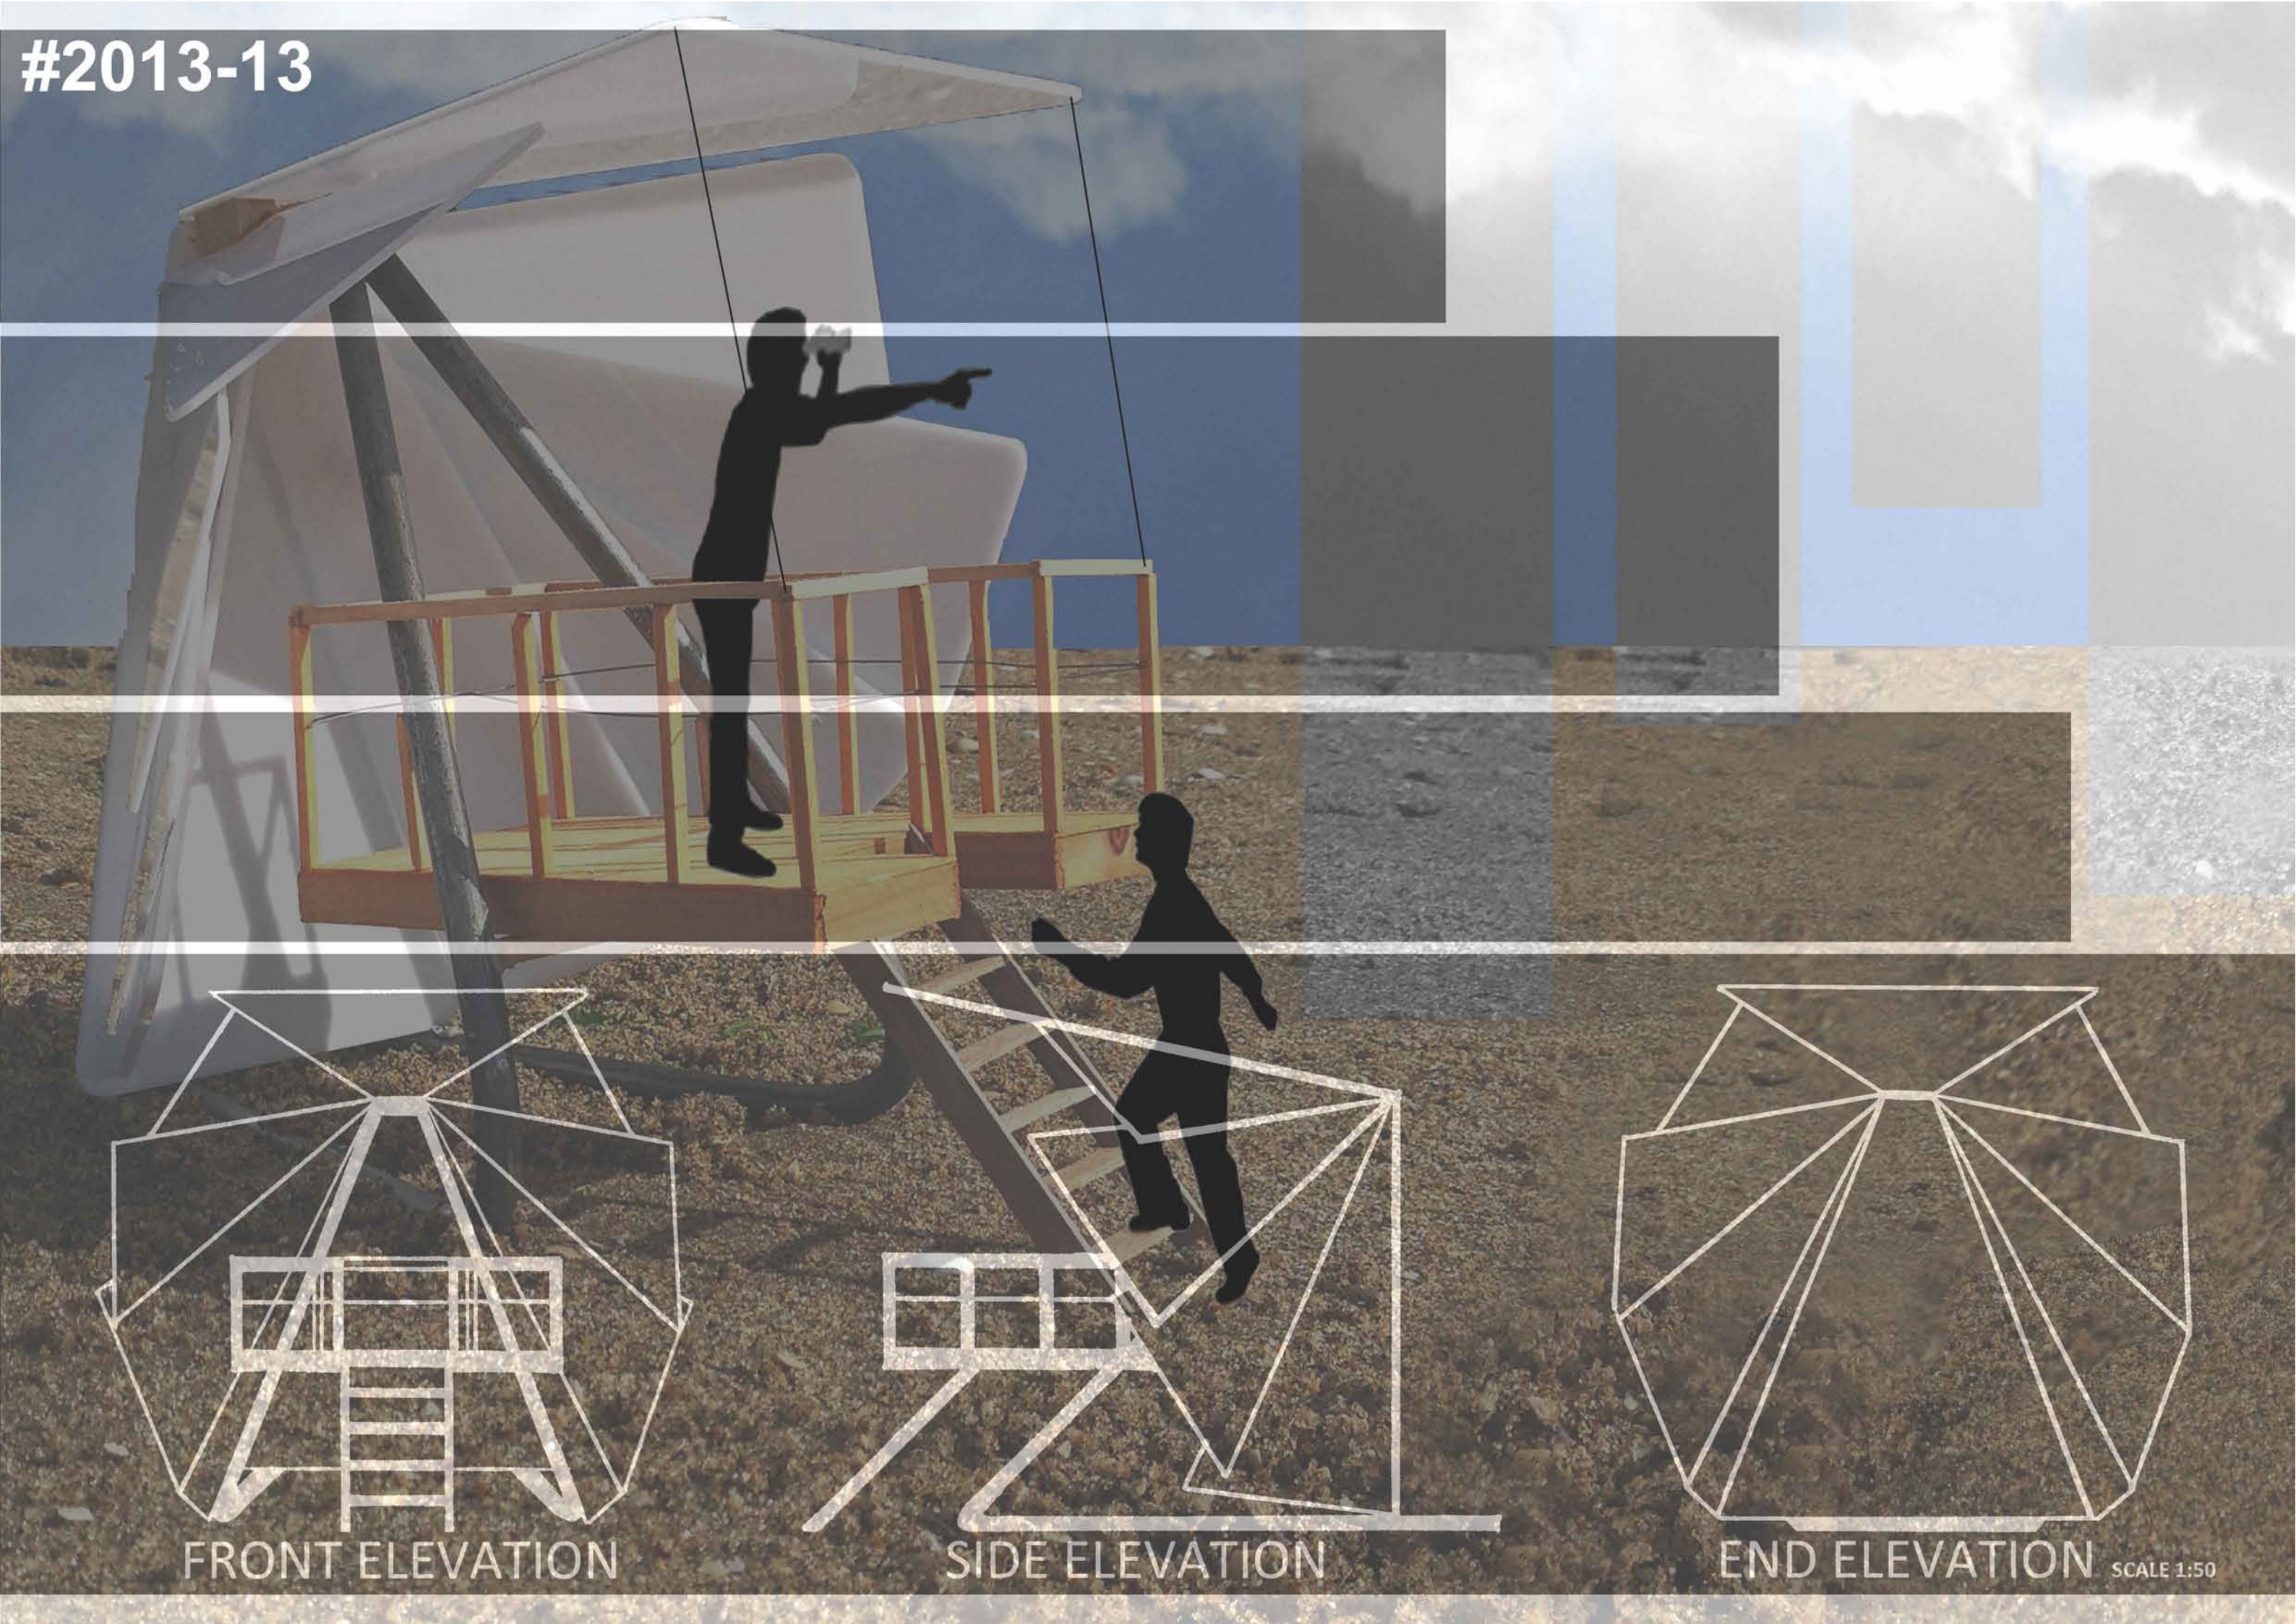

FRONT ELEVATION

SIDE ELEVATION

END ELEVATION SCALE 1:50